



The Dubay Group, Inc.

136 Harvey Rd. Bldg B101  
Londonderry, NH 03053  
603-458-6462


Engineers

Planners

Surveyors

TheDubayGroup.com

Getaway

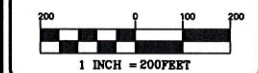


REVISIONS:			
REV.	DATE	COMMENT	BY

DRAWN BY: JJC  
 CHECKED BY: KRJ  
 DATE: JULY 21, 2022  
 SCALE: 1"=200'  
 FILE: 567-OVERVIEW  
 DEED REF: -

PROJECT:  
**MAP 9 LOTS 7, 9,  
 10, 12, 13, 24 & 25**  
 FOREST LAKE ROAD  
 & RABBIT HOLLOW ROAD  
 WINCHESTER, NEW HAMPSHIRE  
 FOR  
**GETAWAY**  
 FOREST LAKE & RABBIT  
 HOLLOW ROAD  
 WINCHESTER, NH 03470

SHEET TITLE:  
**CONCEPTUAL  
 TRACT  
 OVERVIEW  
 PLAN**

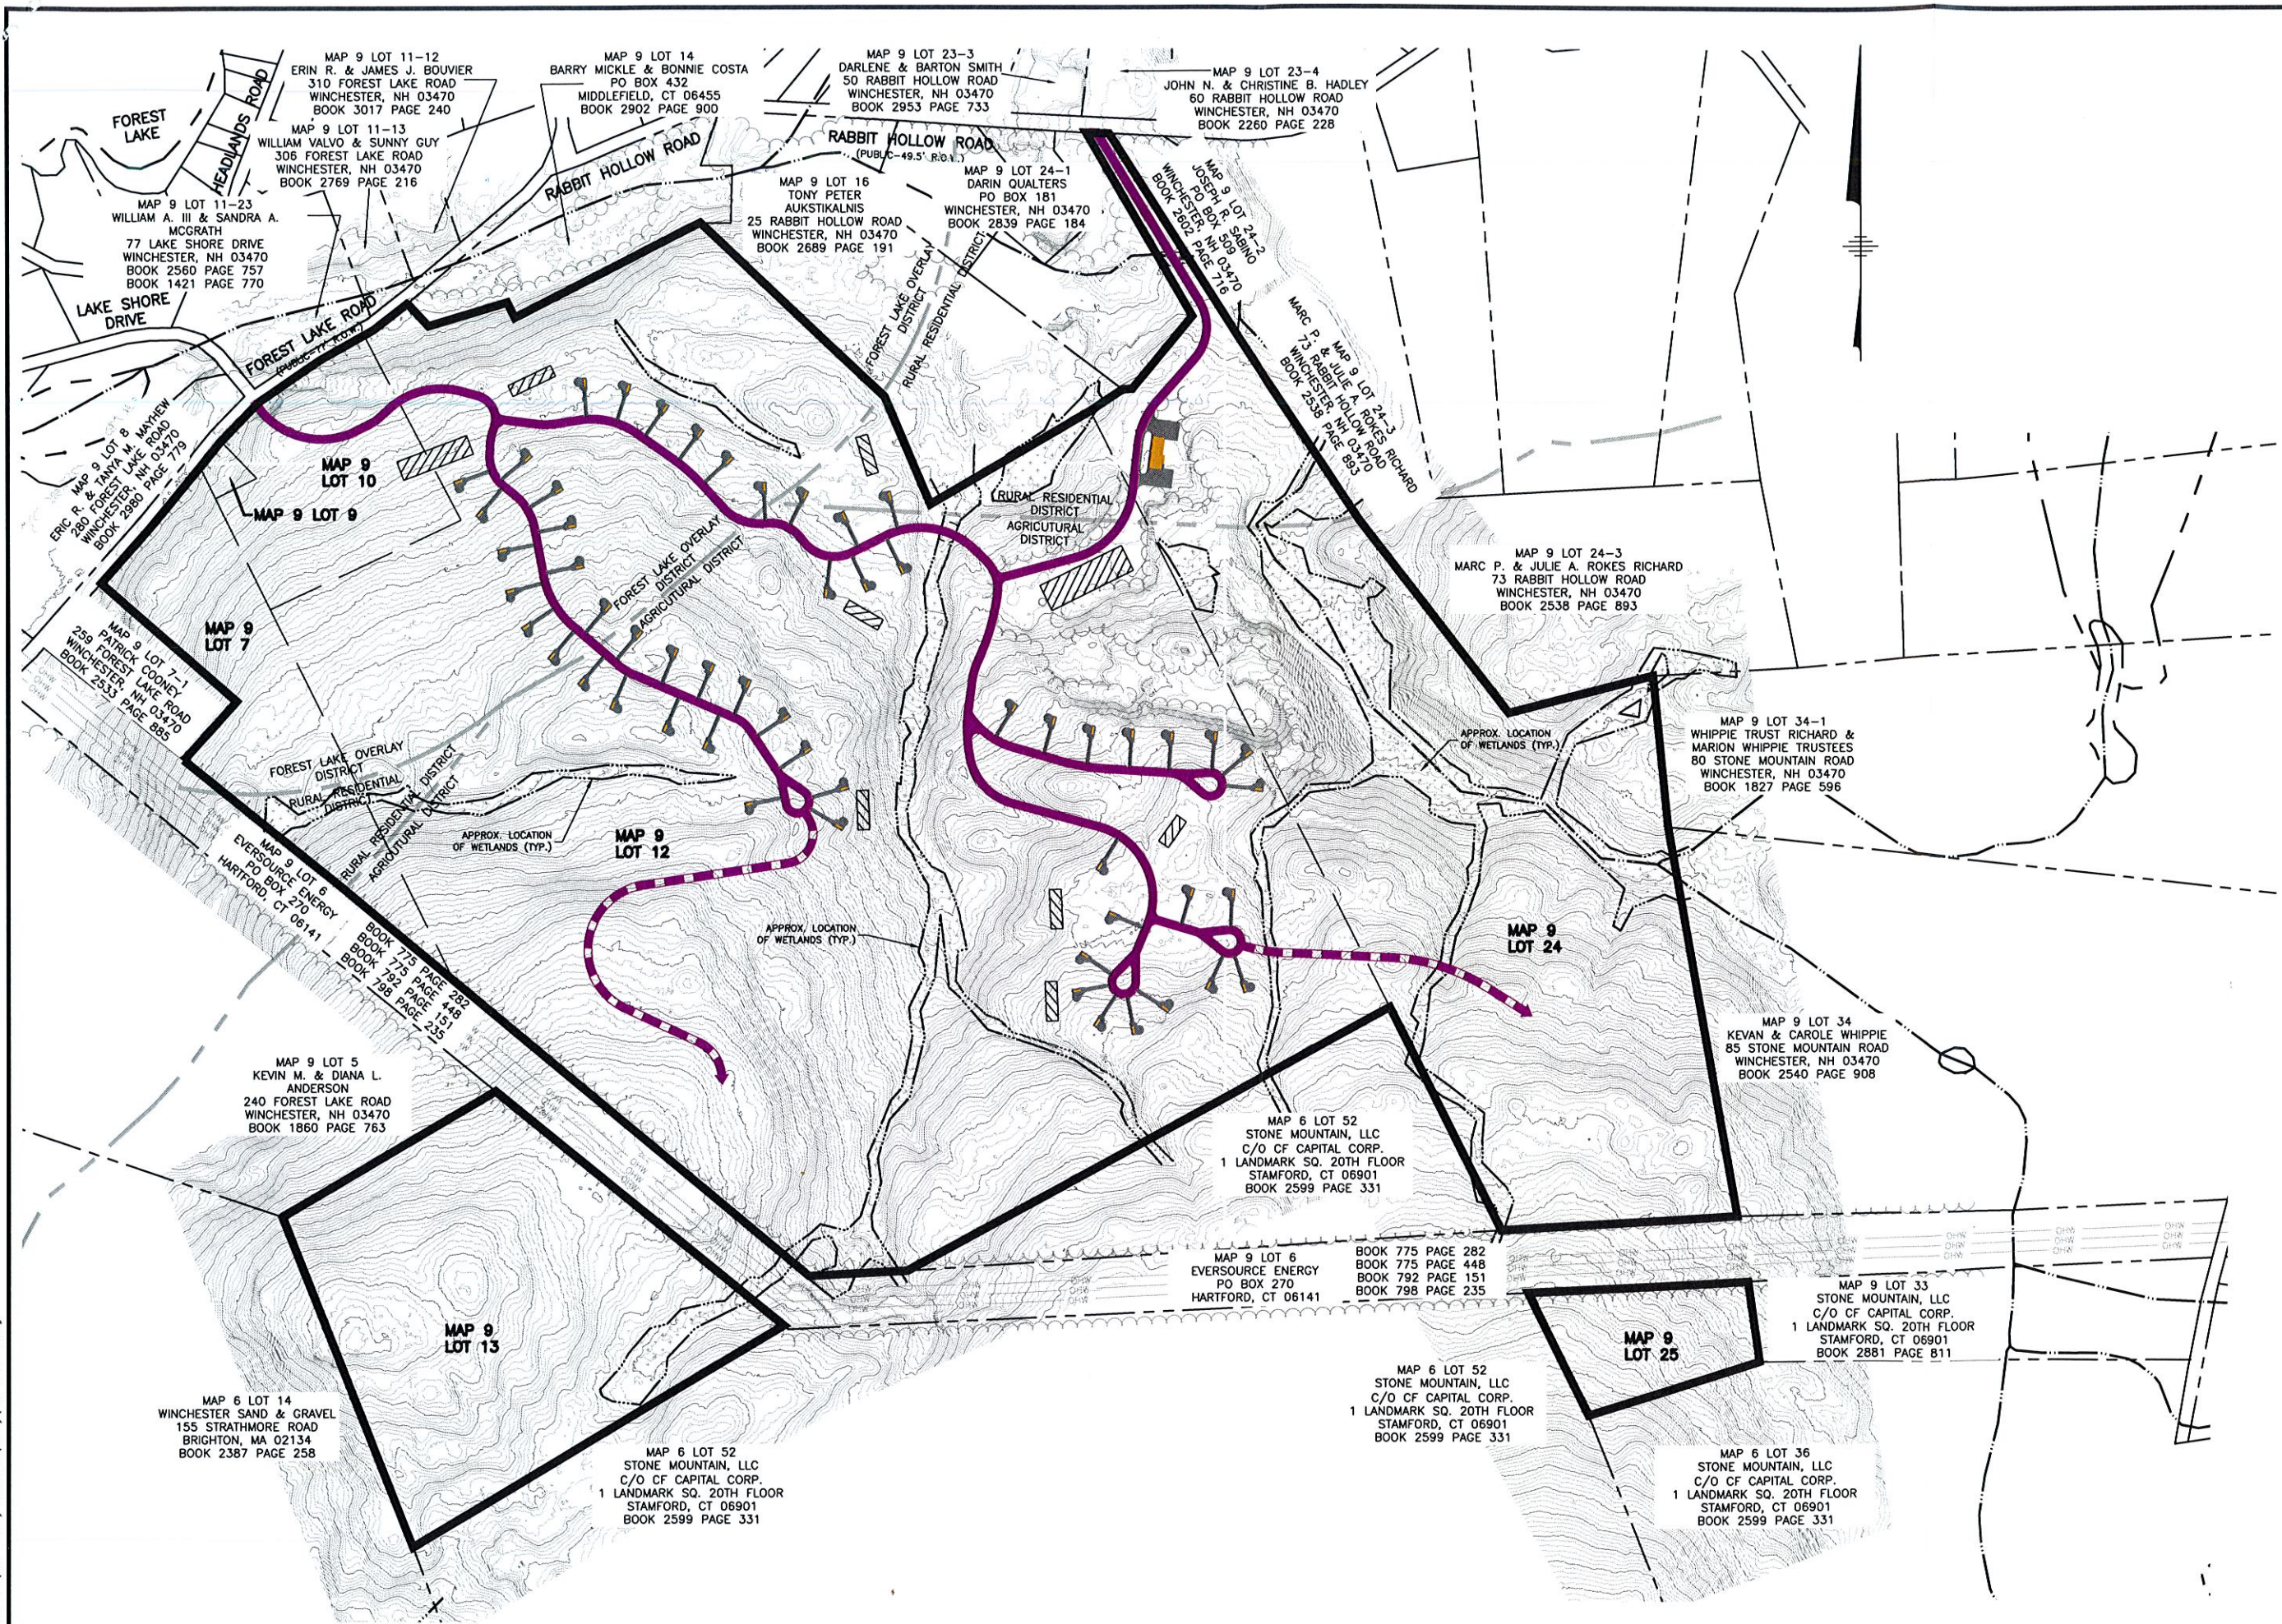

N:\PROJECTS\567-Getaway\Winchester\_Survey\567-OVERVIEW.dwg